
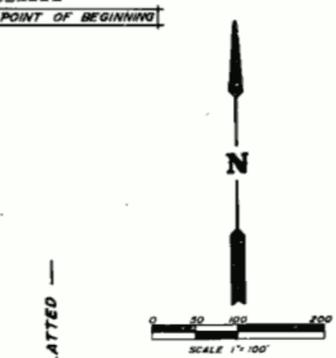


SOUTH ROSE LAKE FOREST


PART OF THE NORTH 1/2 OF SEC. 8, T.19N-
R.9W, ROSE LAKE TWP., OSCEOLA CO.,
MICHIGAN

ROSE LAKE FOREST
(LIBER 5 OF PLATS, PAGES 12, 13 & 14)

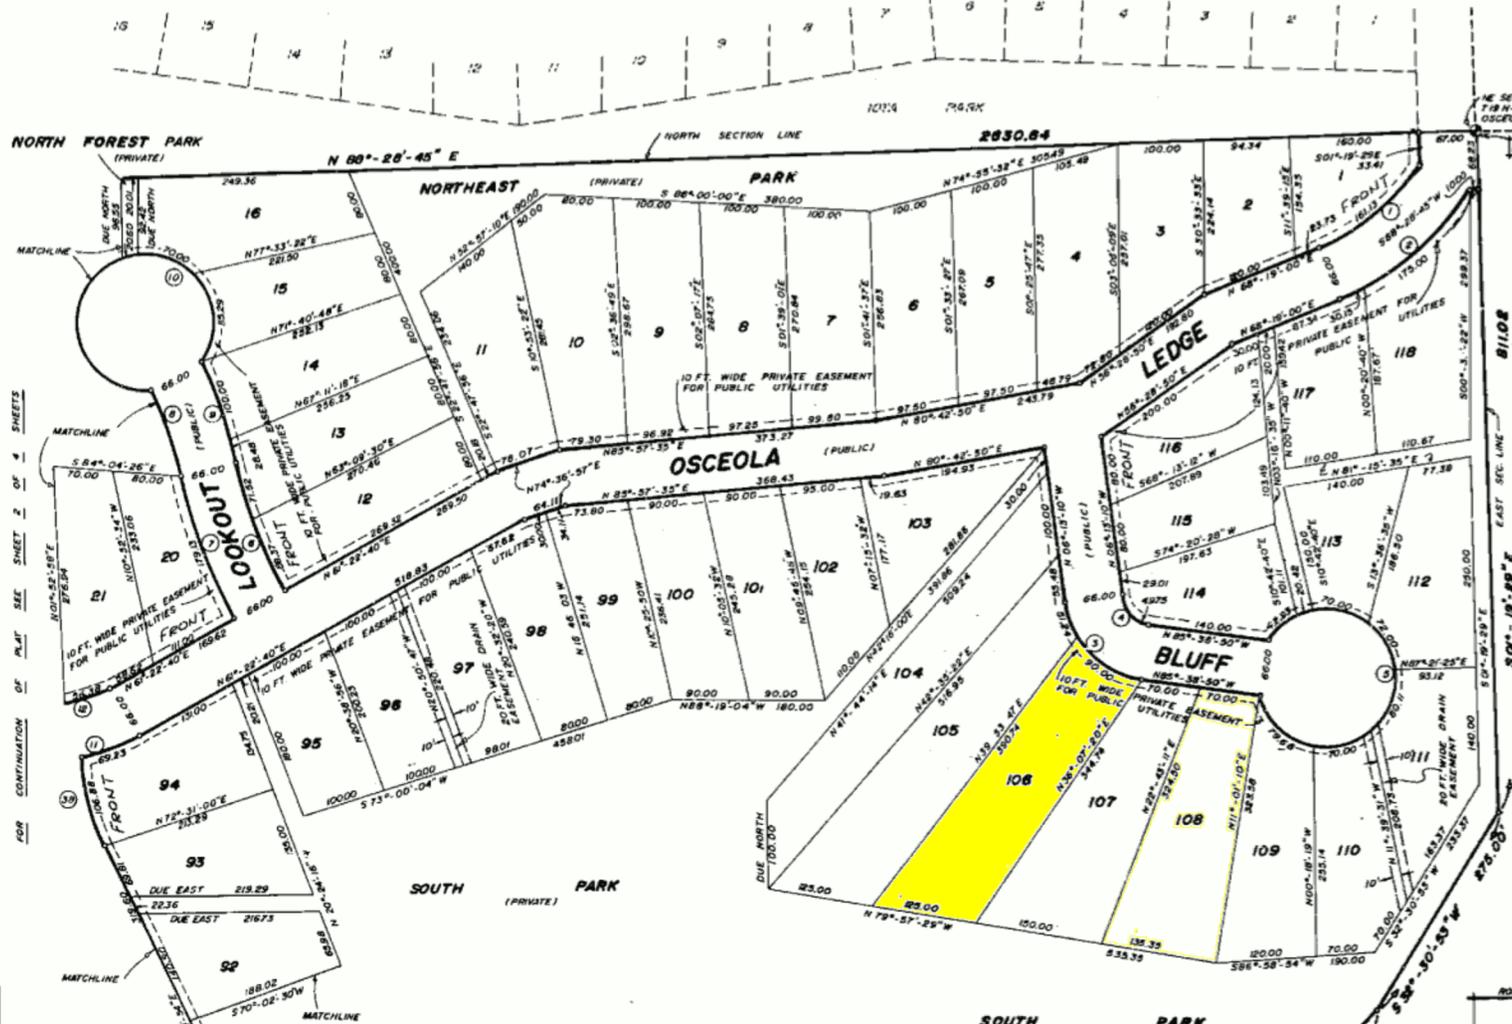

Certified true, copy of recorded plat

Richard S. Romay
MAY 27 1975

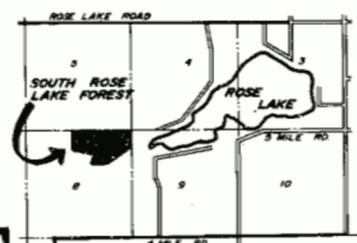

LOCATION SKETCH - NO SCALE

54846

MID-MICHIGAN ENG. & SURVEY CO. 1012 N. MICHIGAN AVE. BIG RAPIDS, MICH. 49307

CURVE DATA

Rad.	Chn. Angle	Arc	Tan.	L.C.	L.C. Bearing
1	186.00	46°-38'-07"	161.13	86.01	156.14 N 43°-30'-00" E
2	252.00	46°-38'-40"	205.13	108.64	199.53 N 44°-55'-00" W
3	101.89	79°-25'-40"	181.24	84.63	130.20 N 45°-55'-50" W
4	35.89	79°-25'-40"	49.75	29.81	45.86 N 45°-55'-50" W
5	80.00	311°-16'-25"	434.62	-----	66.00 N 04°-21'-10" W
6	548.52	16°-42'-05"	159.89	80.52	159.32 N 20°-16'-14" W
7	614.52	16°-42'-05"	179.13	90.20	178.50 N 20°-16'-14" W
8	491.03	12°-44'-50"	109.25	54.85	109.02 N 18°-17'-37" W
9	557.03	13°-12'-57"	128.48	64.53	128.20 N 18°-31'-47" W
10	80.00	311°-16'-25"	434.62	-----	66.00 N 61°-22'-52" E
11	248.88	11°-56'-18"	69.23	34.84	69.01 N 69°-21'-55" W
12	182.88	74°-46'-55"	238.69	139.78	222.11 N 81°-13'-52" W
38	280.47	27°-54'-12"	106.88	54.52	105.83 N 12°-36'-46" W

LEGEND
All dimensions are in feet.
All curvilinear dimensions are shown along the arc.
All lot corners are iron rods 18" in length and weighing no less than 0.5 lbs. per lineal foot.
Concrete monuments have been placed at all points marked "o".
The bearings of this plat were established from the recorded plat of Rose Lake Forest, Liber 5 of plats on Pages 12, 13 & 14.

FOR CONTINUATION OF PLAT SEE SHEET 2 OF 4 SHEETS

FOR CONTINUATION OF PLAT SEE SHEET 3 OF 4 SHEETS

UNPLATTED

UNPLATTED